




PROACTIVE SOLUTIONS

SHOTCRETE/SOG HIGH PRESSURE WITH FOOTING AND TRIPLE SYSTEM

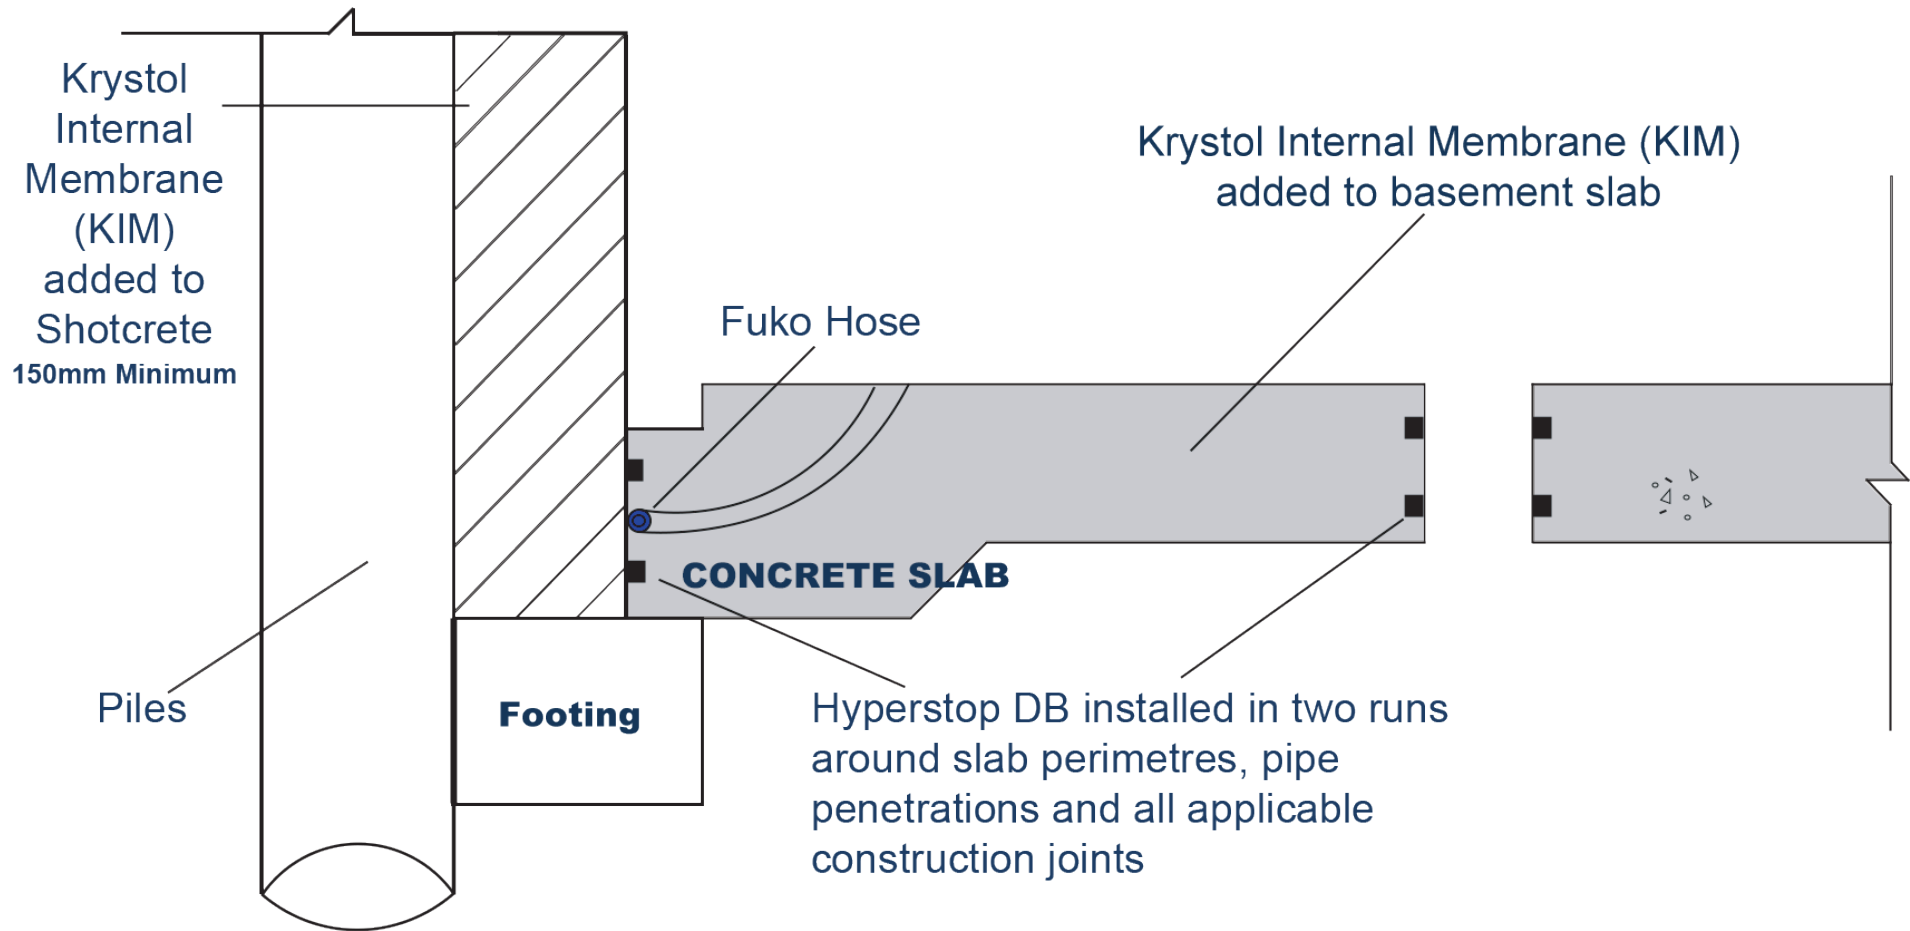

Not To Scale

Please Note: All Information Expressed In This Document Is General & Should Be Consulted By KRYFIX On A Project By Project Basis To Ensure The Advice Is Correct

