




PROACTIVE SOLUTIONS

CONCRETE PIT IN BASEMENT SLAB

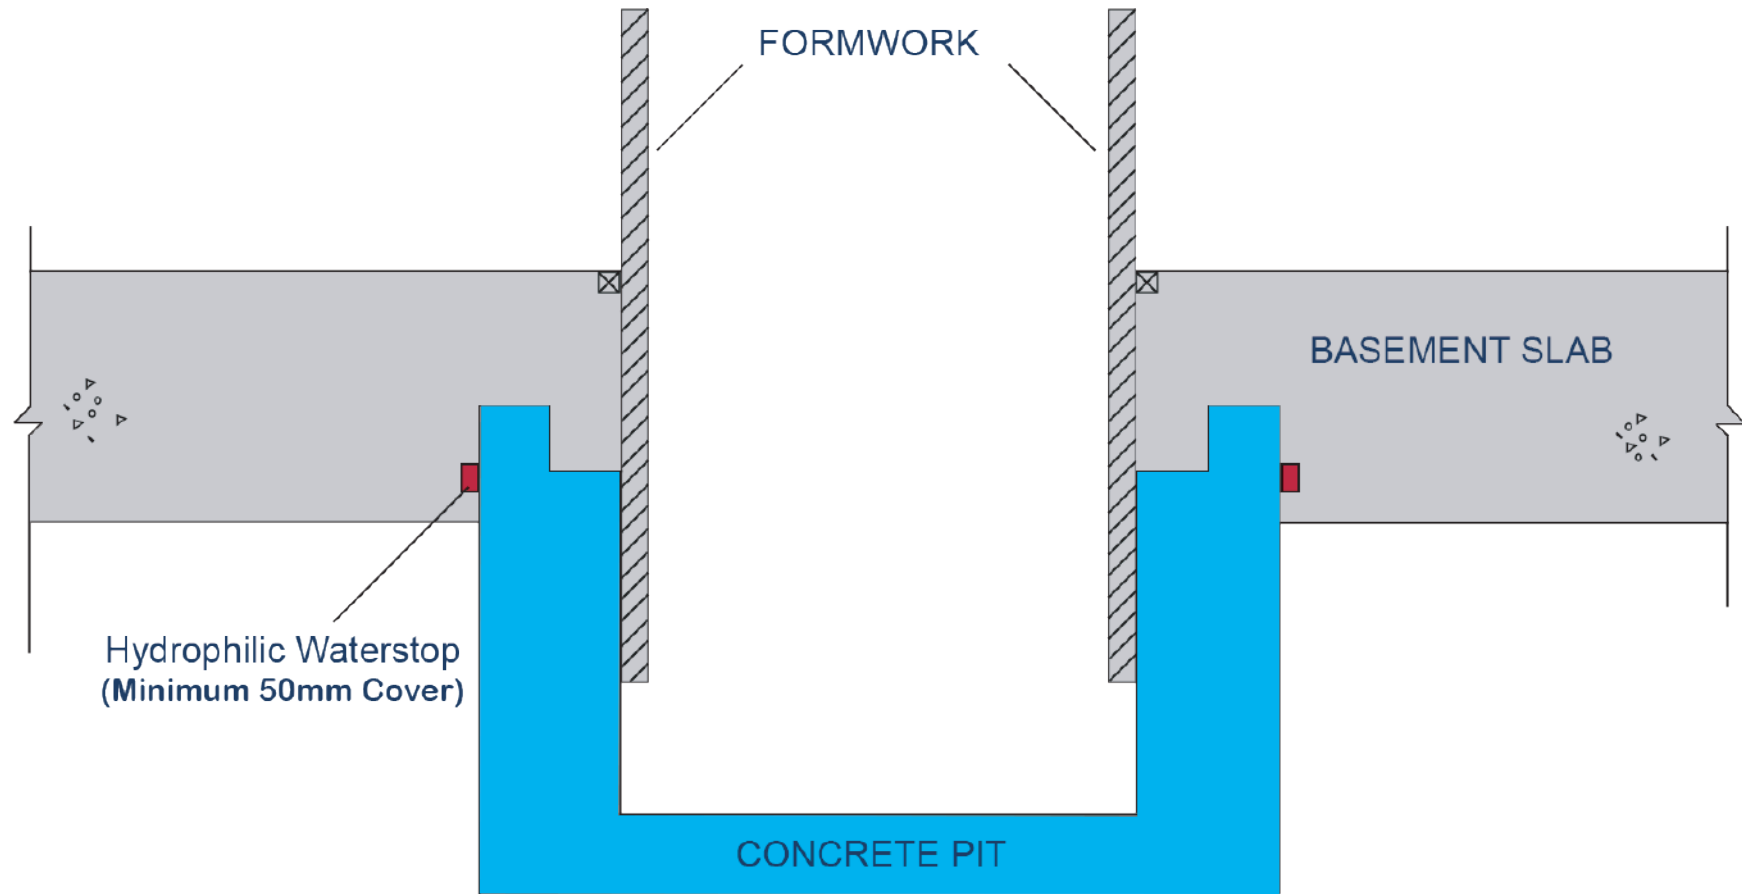

Not To Scale

Please Note: All Information Expressed In This Document Is General & Should Be Consulted By KRYFIX On A Project By Project Basis To Ensure The Advice Is Correct



WWW.KRYFIX.COM.AU



1800 425 349



2/35 MANGROVE LANE,
TAREN POINT NSW 2229