




PROACTIVE SOLUTIONS

# SHORING WALL AND BASE SLAB DETAILS

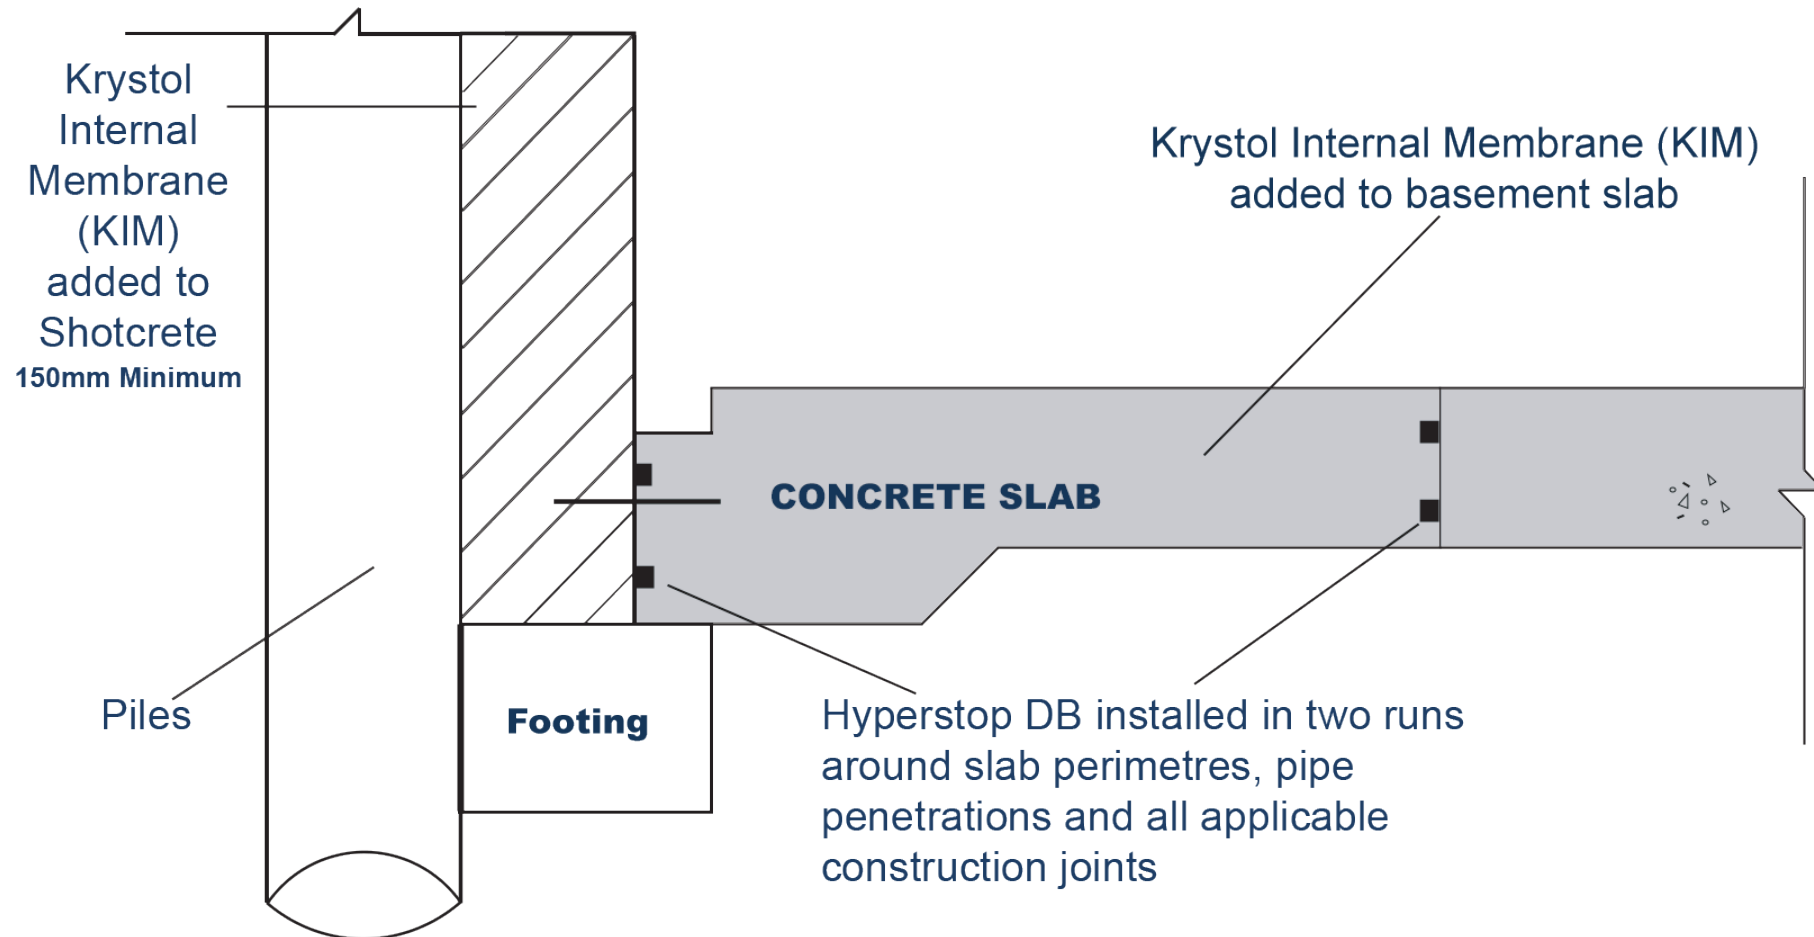

Not To Scale

**Please Note:** All Information Expressed In This Document Is General & Should Be Consulted By KRYFIX On A Project By Project Basis To Ensure The Advice Is Correct



[WWW.KRYFIX.COM.AU](http://WWW.KRYFIX.COM.AU)



1800 425 349



2/35 MANGROVE LANE,  
TAREN POINT NSW 2229